


4" TH. CONC. SLAB ON GRADE W/
 #3 @ 24" O.C. E.W. TYP. OVER
 4" SAND SLIGHTLY DAMPED OVER
 TWO LAYER OF 6 MIL. VISQUEEN OVER 24"
 RECOMPACTED BED ROCK MATERIALS
 AT WALKWAY SLAB TYP. SEE


8" TH. CONC. WALL W/
 #3 @ 12" O.C. VERT. EA. FACE
 #4 AT 12" O.C. HORIZ. EA. FACE
 PROVIDE WATERPROOFING W/ DRAIN
 AND DRAINAGE PIPE SIMILAR TO
 OTHER WALLS

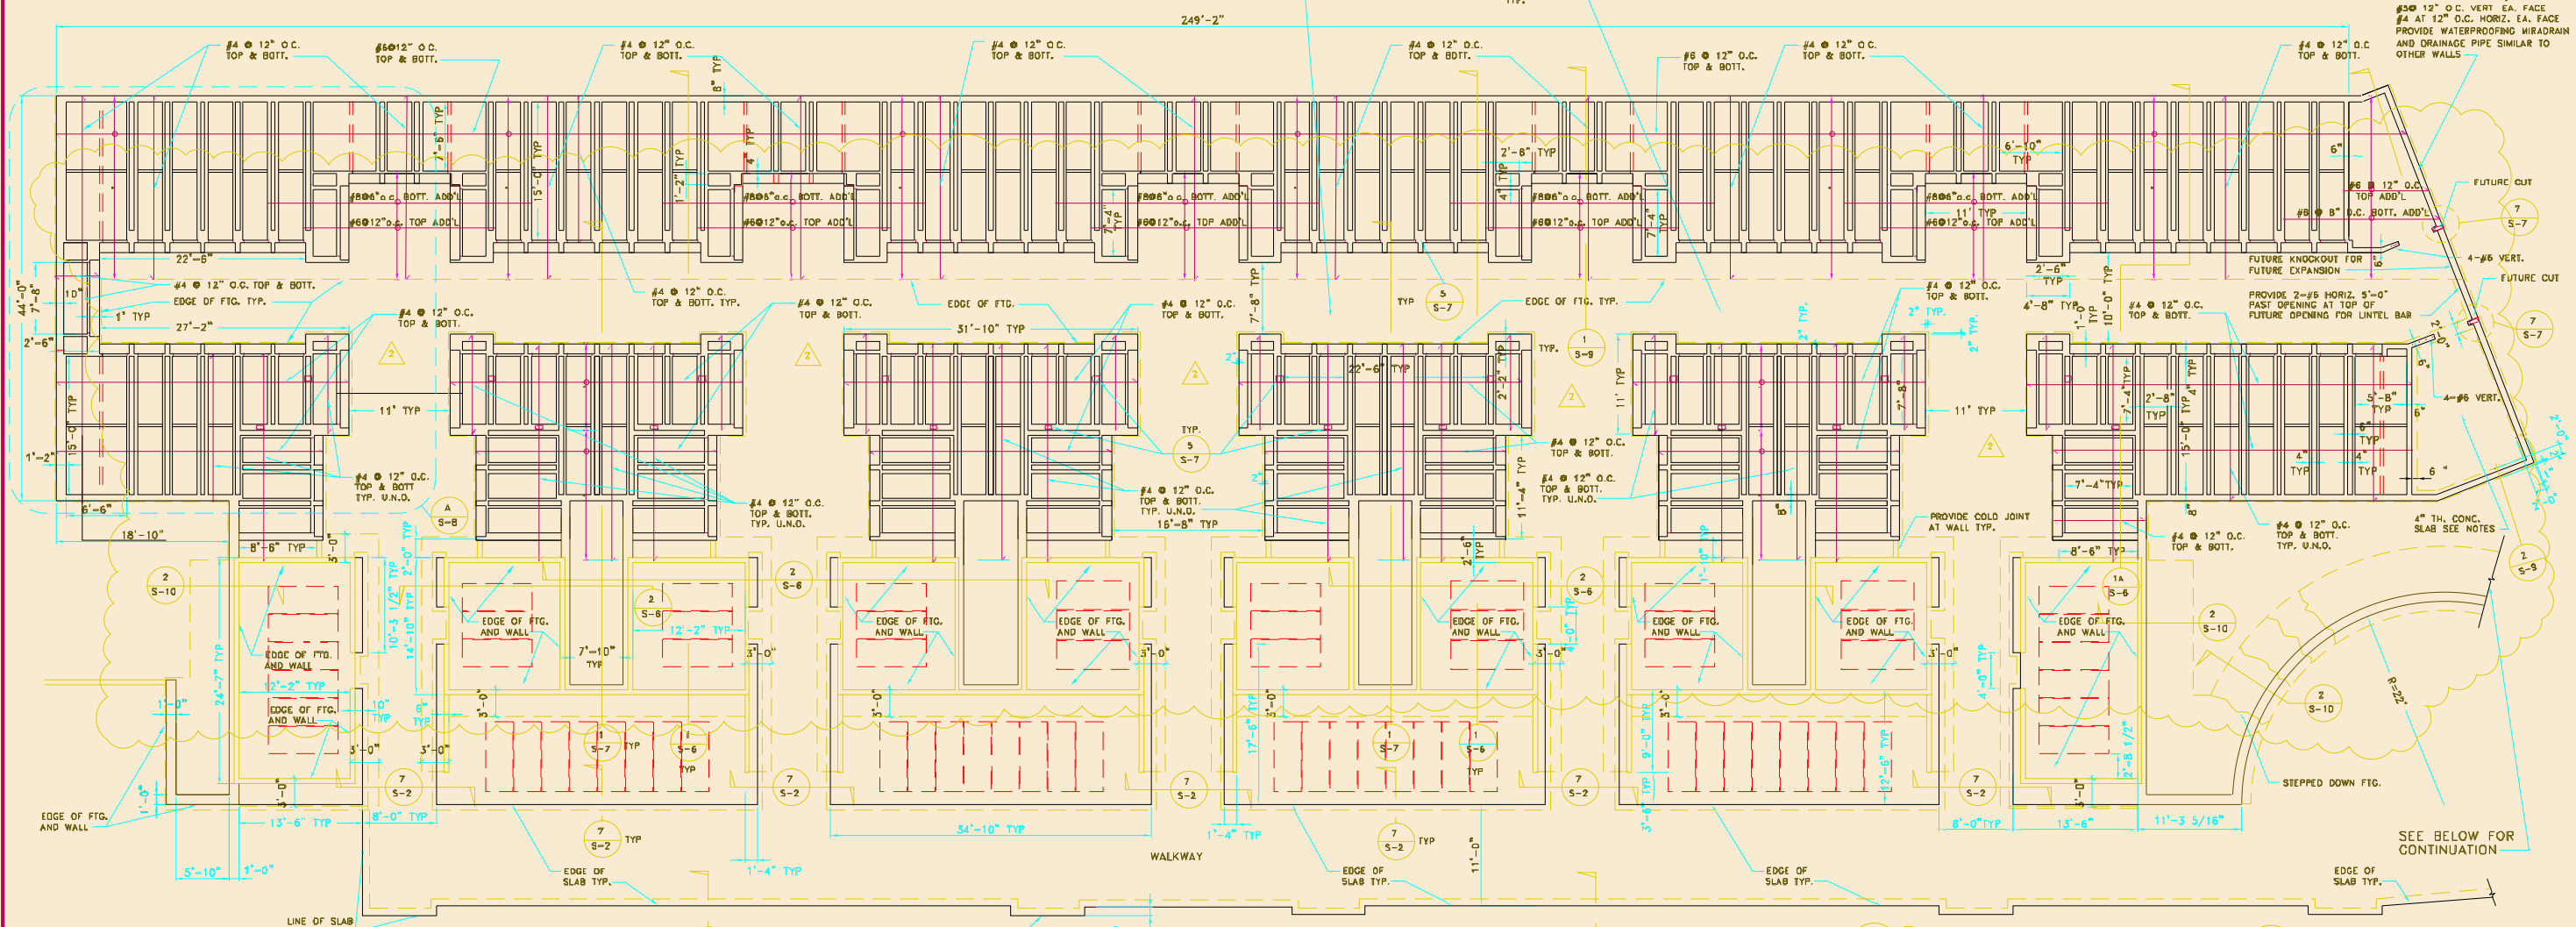

FOUNDATION PLAN
 SCALE : 1/8"=1'-0"

NOTES :

- 1 - SEE S-1 & S-2 FOR GENERAL NOTES AND TYPICAL DETAILS.
- 2 - SEE ARCHITECTURAL, AND CIVIL DRAWINGS FOR ALL DIMENSIONS AND FINISH ELEVATIONS.
- 3 - SEE DRAWING S-8 FOR DETAILS.
- 4 - SOIL ENGINEER TO REVIEW, AND STAMP THIS SHEET PRIOR TO START OF CONSTRUCTION.
- 5 - CONNECT ALL LEACH LINES TO SURFACE DRAINAGE SYSTEM SEE DRAWING "ASSURF1" BY "TC" ENGINEERING.

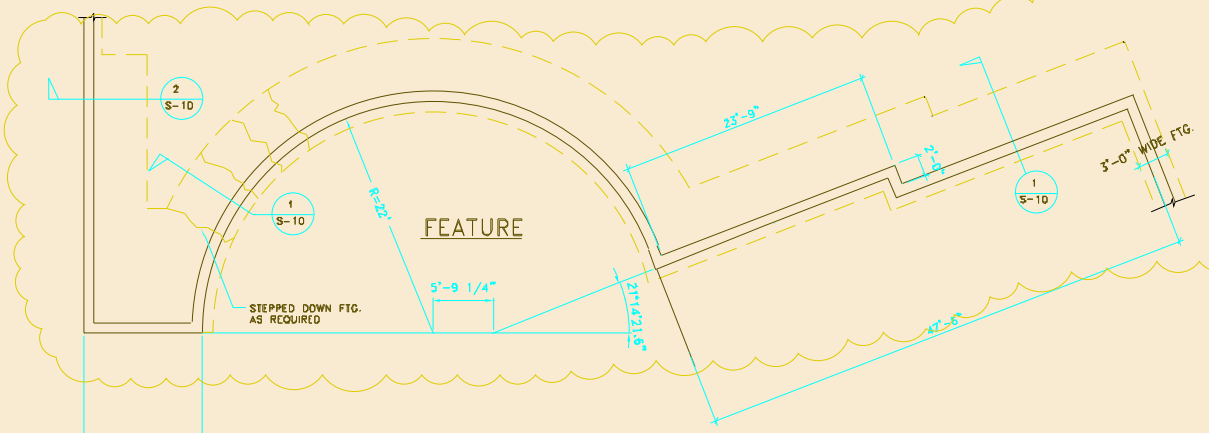

PART. FOUNDATION PLAN
 SCALE : 1/8"=1'-0"

ISSUED FOR CONSTRUCTION 04-20-00

1999 MOUNT SINAI MEMORIAL PARKS.
 THE ABOVE DRAWINGS, SPECIFICATIONS, IDEAS, DESIGNS
 AND ARRANGEMENTS REPRESENTED THEREIN AND SHALL
 REMAIN THE PROPERTY OF THE ENGINEER AND NO PART
 THEREOF SHALL BE COPIED, DISCLOSED TO OTHERS OR USED
 IN CONNECTION WITH ANY WORK OR PROJECT OTHER THAN
 THE SPECIFIC PROJECT FOR WHICH THEY HAVE BEEN
 PREPARED AND DEVELOPED WITHOUT THE WRITTEN CONSENT
 OF THE ENGINEER. VISUAL CONTACT WITH THESE
 DRAWINGS AND SPECIFICATIONS SHALL CONSTITUTE
 CONCLUSIVE EVIDENCE OF THESE RESTRICTIONS.

Bahman Ehsan Inc.
 Consulting Structural Engineers
 1384 LA BRENDA AVE #205-B GLENDALE, CA 91208
 PHONE (818) 961-2718 FAX (818) 961-2664
 1983 AVENUE BLDG. STE 1 LAS VEGAS, NV 89102
 PHONE (702) 961-2718 FAX (702) 758-6405

LCB & ASSOCIATES, INC.
 436 W. Colorado St., Suite 215, Glendale, Ca. 91204

TC ENGINEERING
 436 W. Colorado St., Suite 205, Glendale, Ca. 91204

**MOUNT SINAI MEMORIAL PARKS
 CAVES OF ABRAHAM
 PONGER FOUNDATION PLAN - PHASE I**

Rev	Description	By	Date

Drawn By : D.K.	Checked By : B.E.	Approved By : B.E.	Date : 10-12-99	Scale : AS SHOWN
Drawing No : 9901	JOB No. : 9901	Drawing No : MS-3058-C	S-3 <small>OF 18</small>	